

The Cambridge

The Cambridge




Elevation A




Elevation B



Elevation C

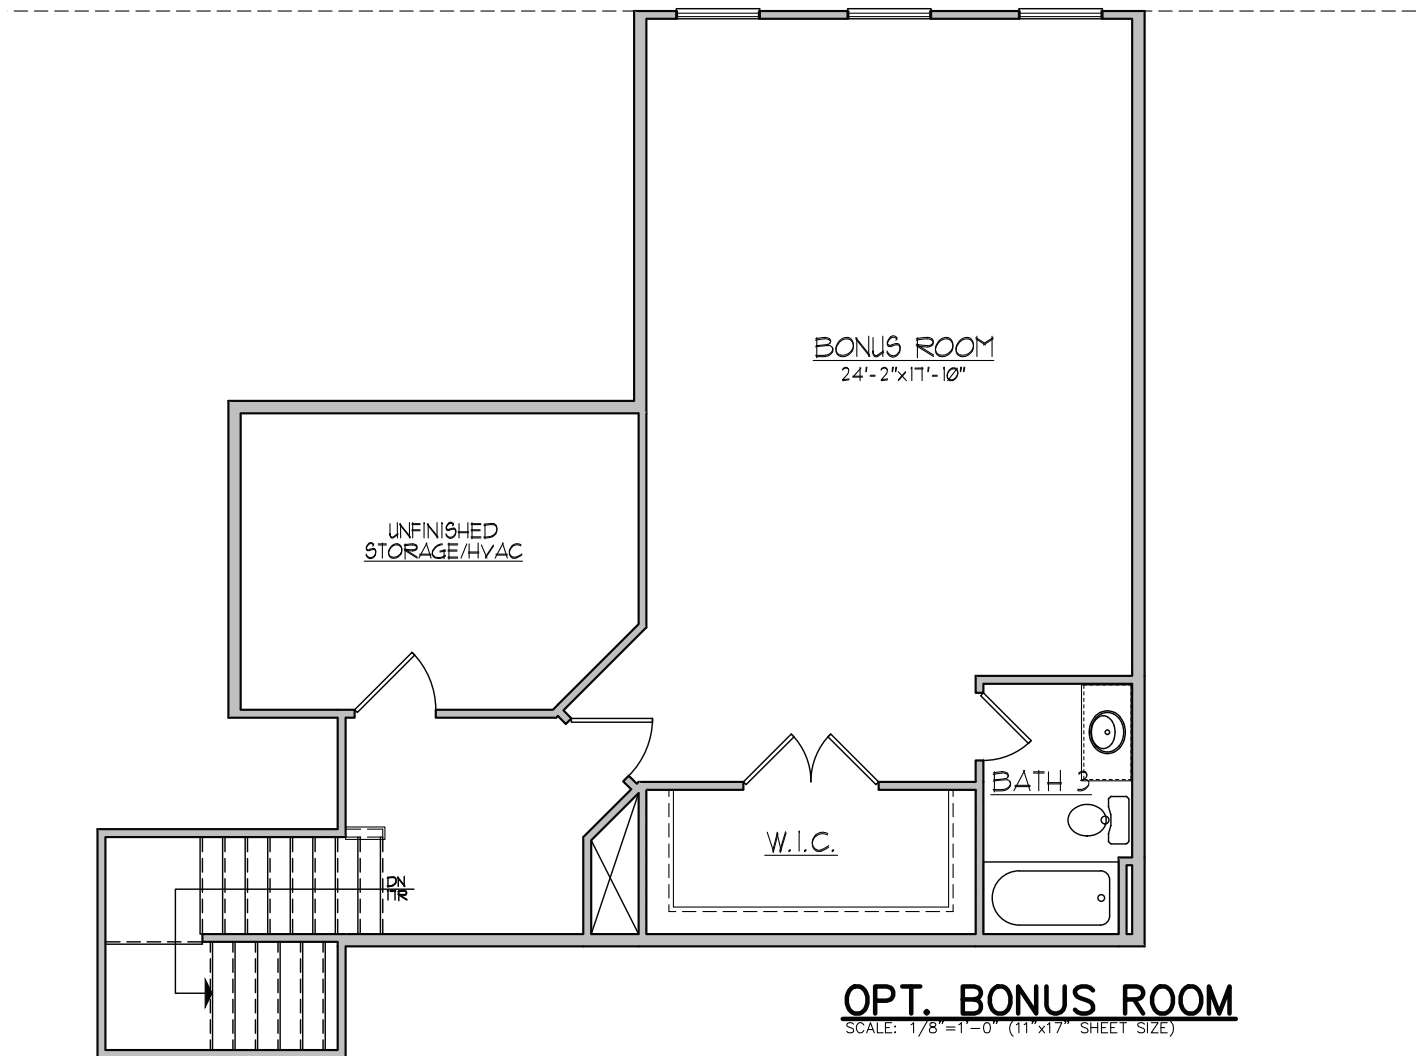


The Cambridge E1 A

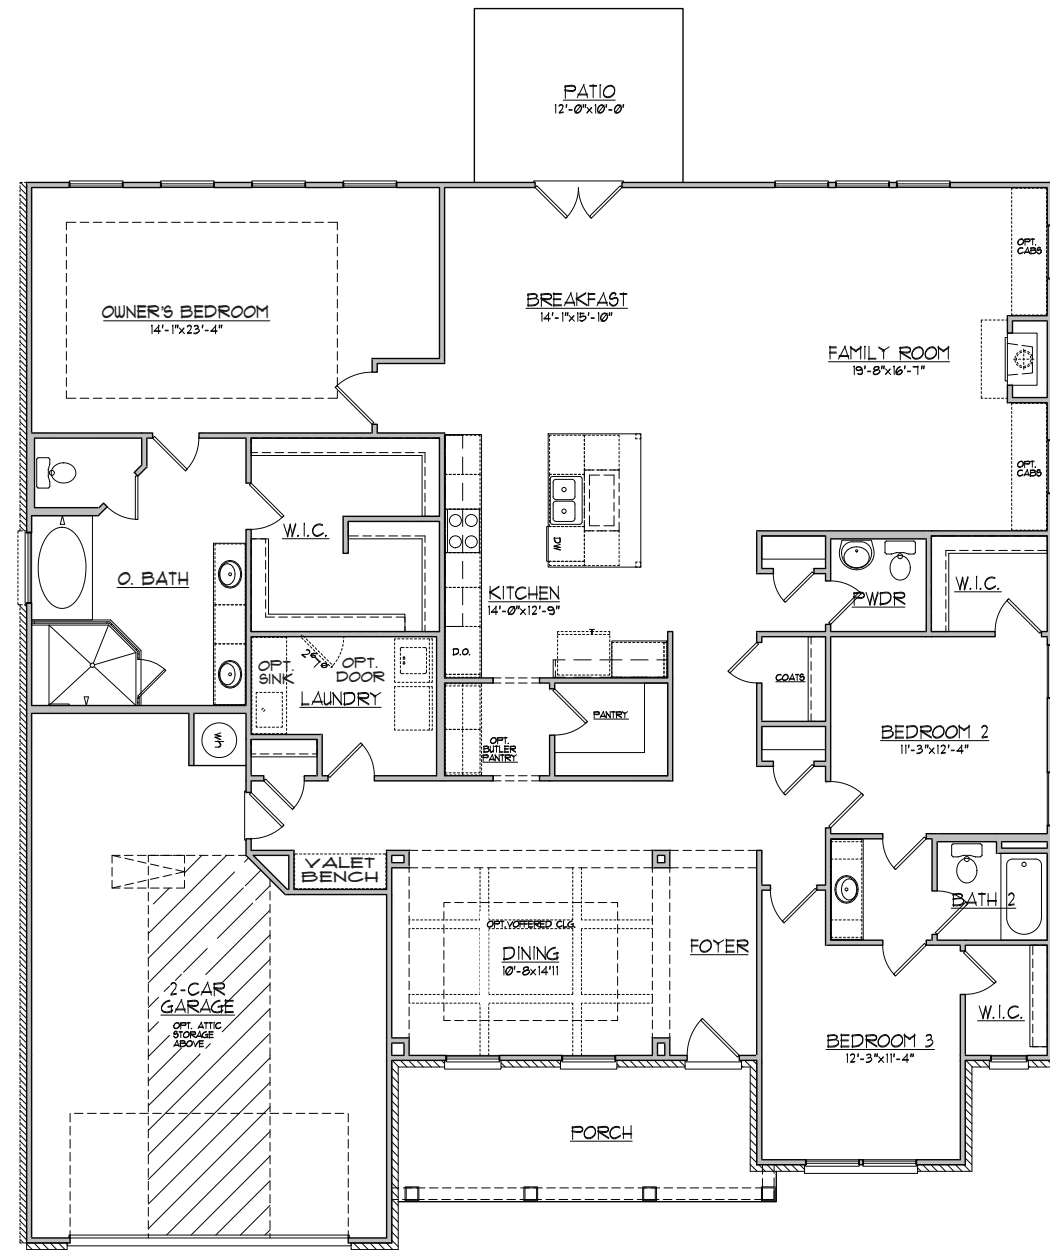


First Floor Plan - A


The Cambridge

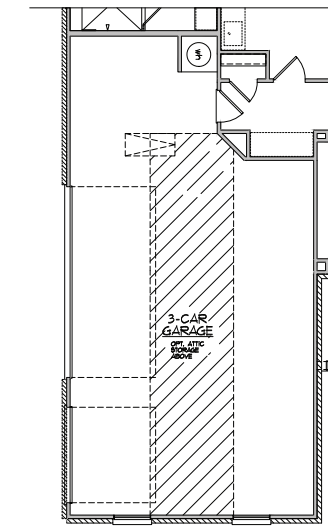


OPT. 3-CAR SIDE LOAD GARAGE
FIRST FLOOR PLAN - A, B, & C
SCALE: 1/8"=1'-0" (11'x17' SHEET SIZE)

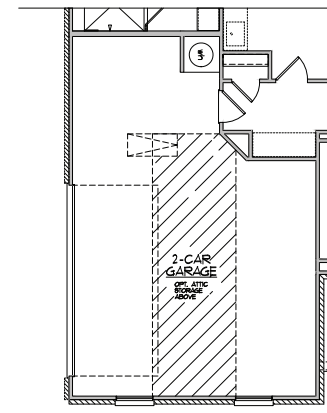


OPT. 2-CAR SIDE LOAD GARAGE
FIRST FLOOR PLAN - A, B, & C
SCALE: 1/8"=1'-0" (11'x17' SHEET SIZE)

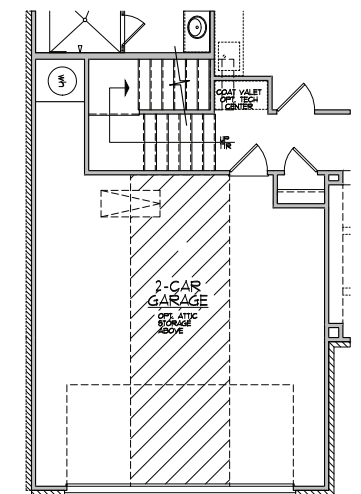


STAIRS TO
OPT. BONUS ROOM
SCALE: 1/8"=1'-0" (11'x17' SHEET SIZE)

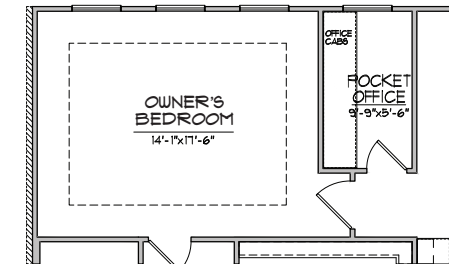

OPTIONAL
POCKET OFFICE
SCALE: 1/8"=1'-0" (11'x17' SHEET SIZE)

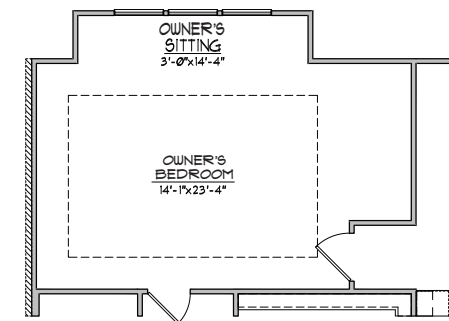

OPTIONAL
OWNER'S SITTING
SCALE: 1/8"=1'-0" (11'x17' SHEET SIZE)

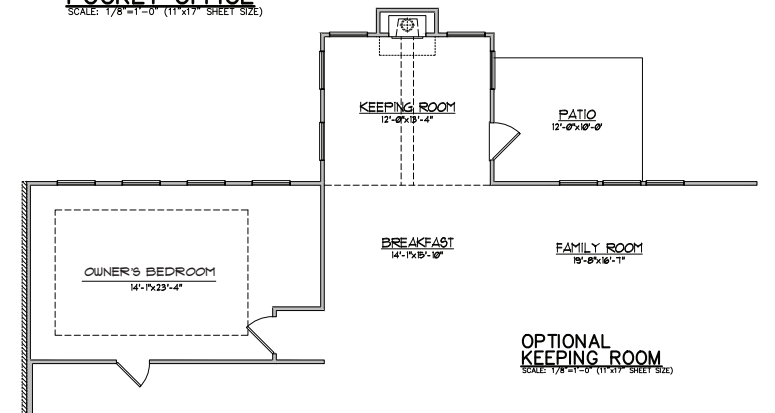

OPTIONAL
KEEPING ROOM
SCALE: 1/8"=1'-0" (11'x17' SHEET SIZE)