


The Sutherfield

The Sutherfield

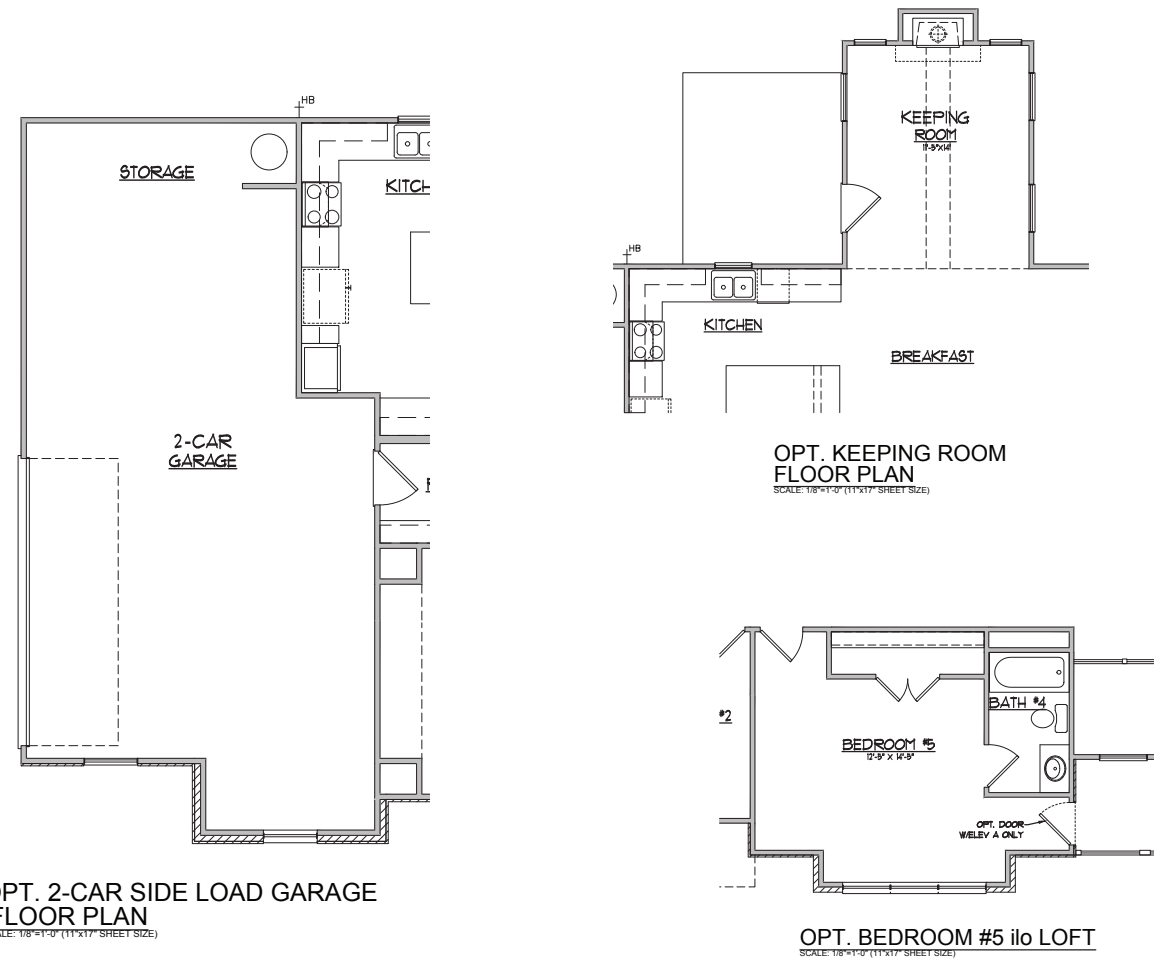

Elevation A



Elevation B




Elevation C




The Sutherfield E1 A


The Sutherfield E1 A

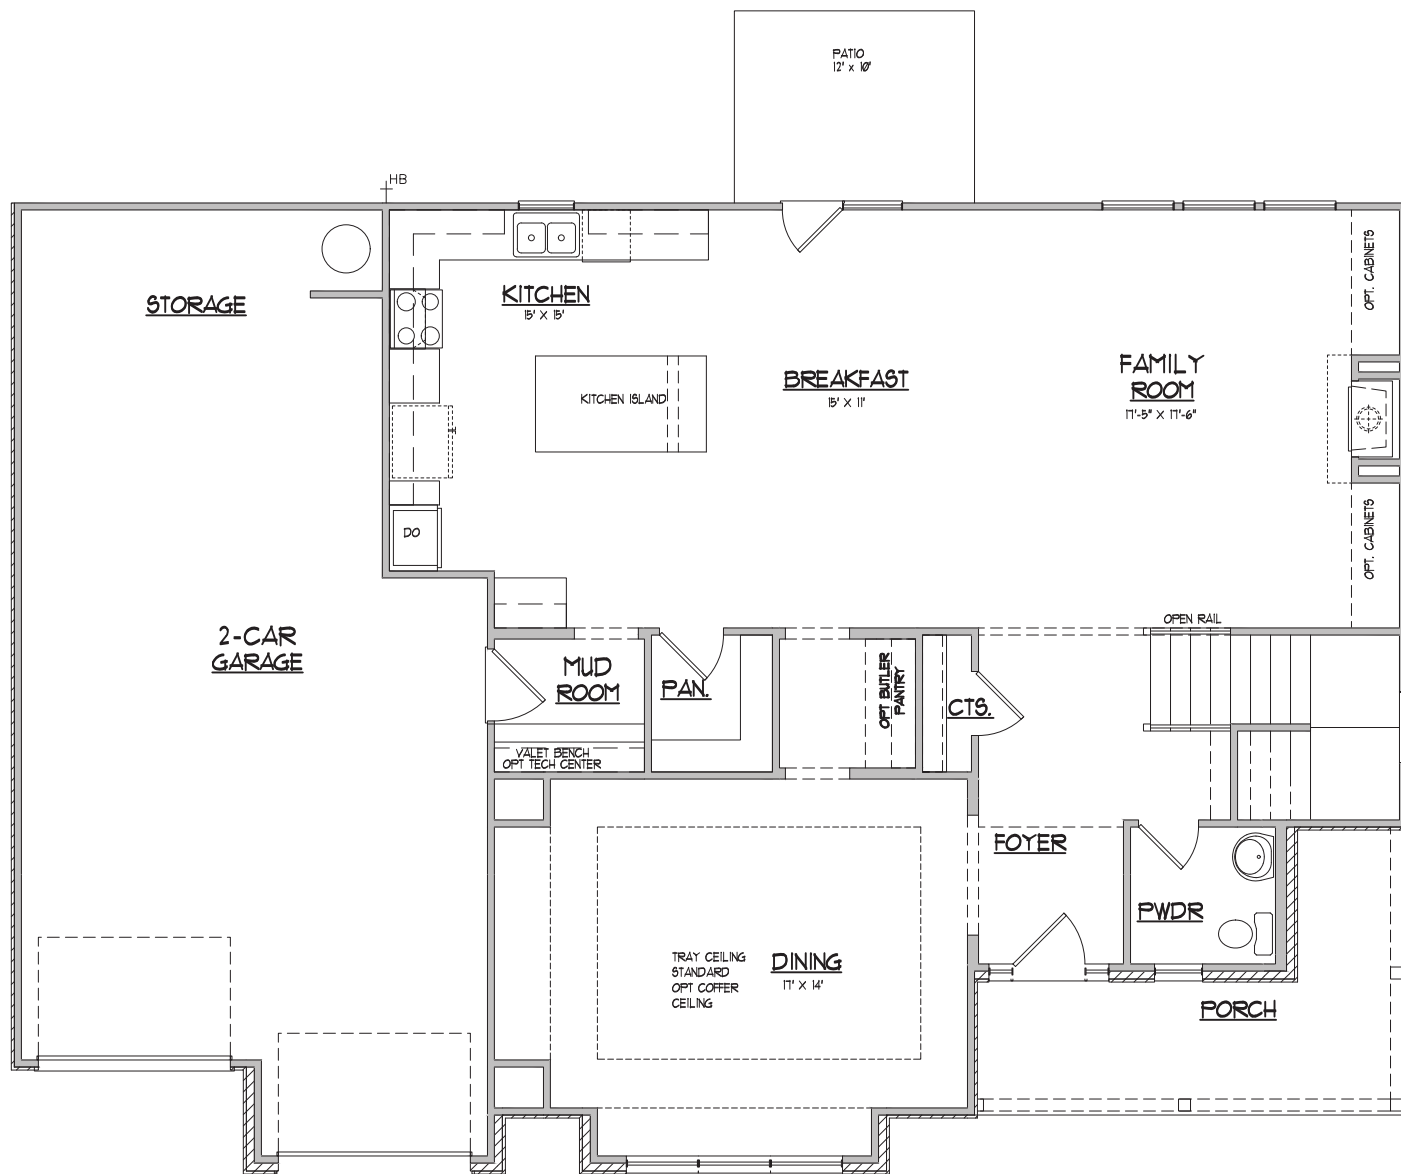

First Floor

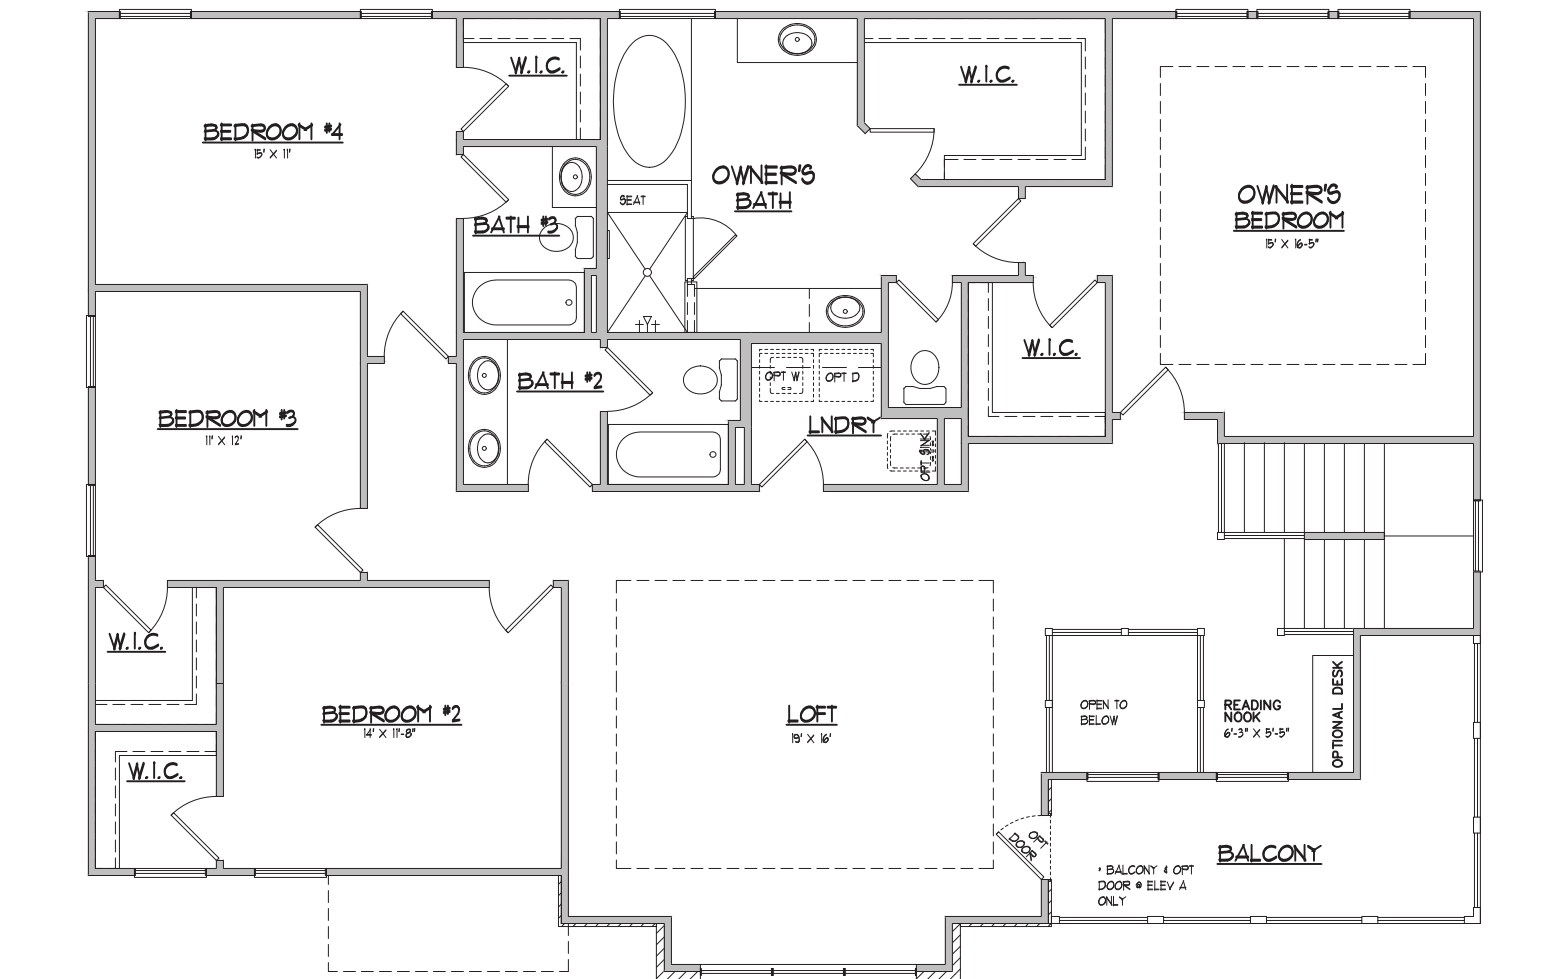

SECOND LEVEL FLOOR PLAN - B
SCALE: 1/8" = 1'-0" (11"x17" SHEET SIZE)

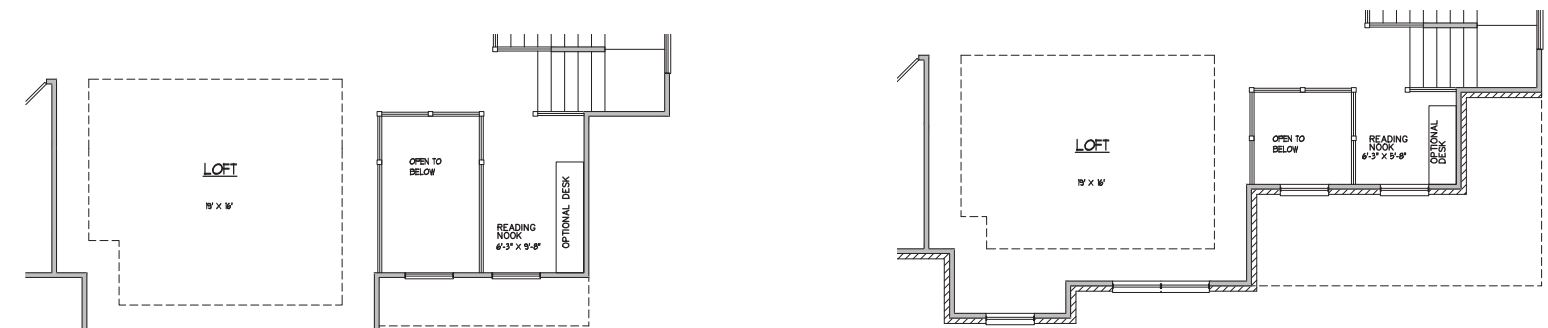

SECOND LEVEL FLOOR PLAN - C
SCALE: 1/8" = 1'-0" (11"x17" SHEET SIZE)

Second Floor