




THE
HOMESTEAD
AT MILTON

DECEMBER 8, 2021

MAIN LEVEL FLOOR PLAN
SCALE: 1/4"=1'-0" 5,094 SQ.FT.

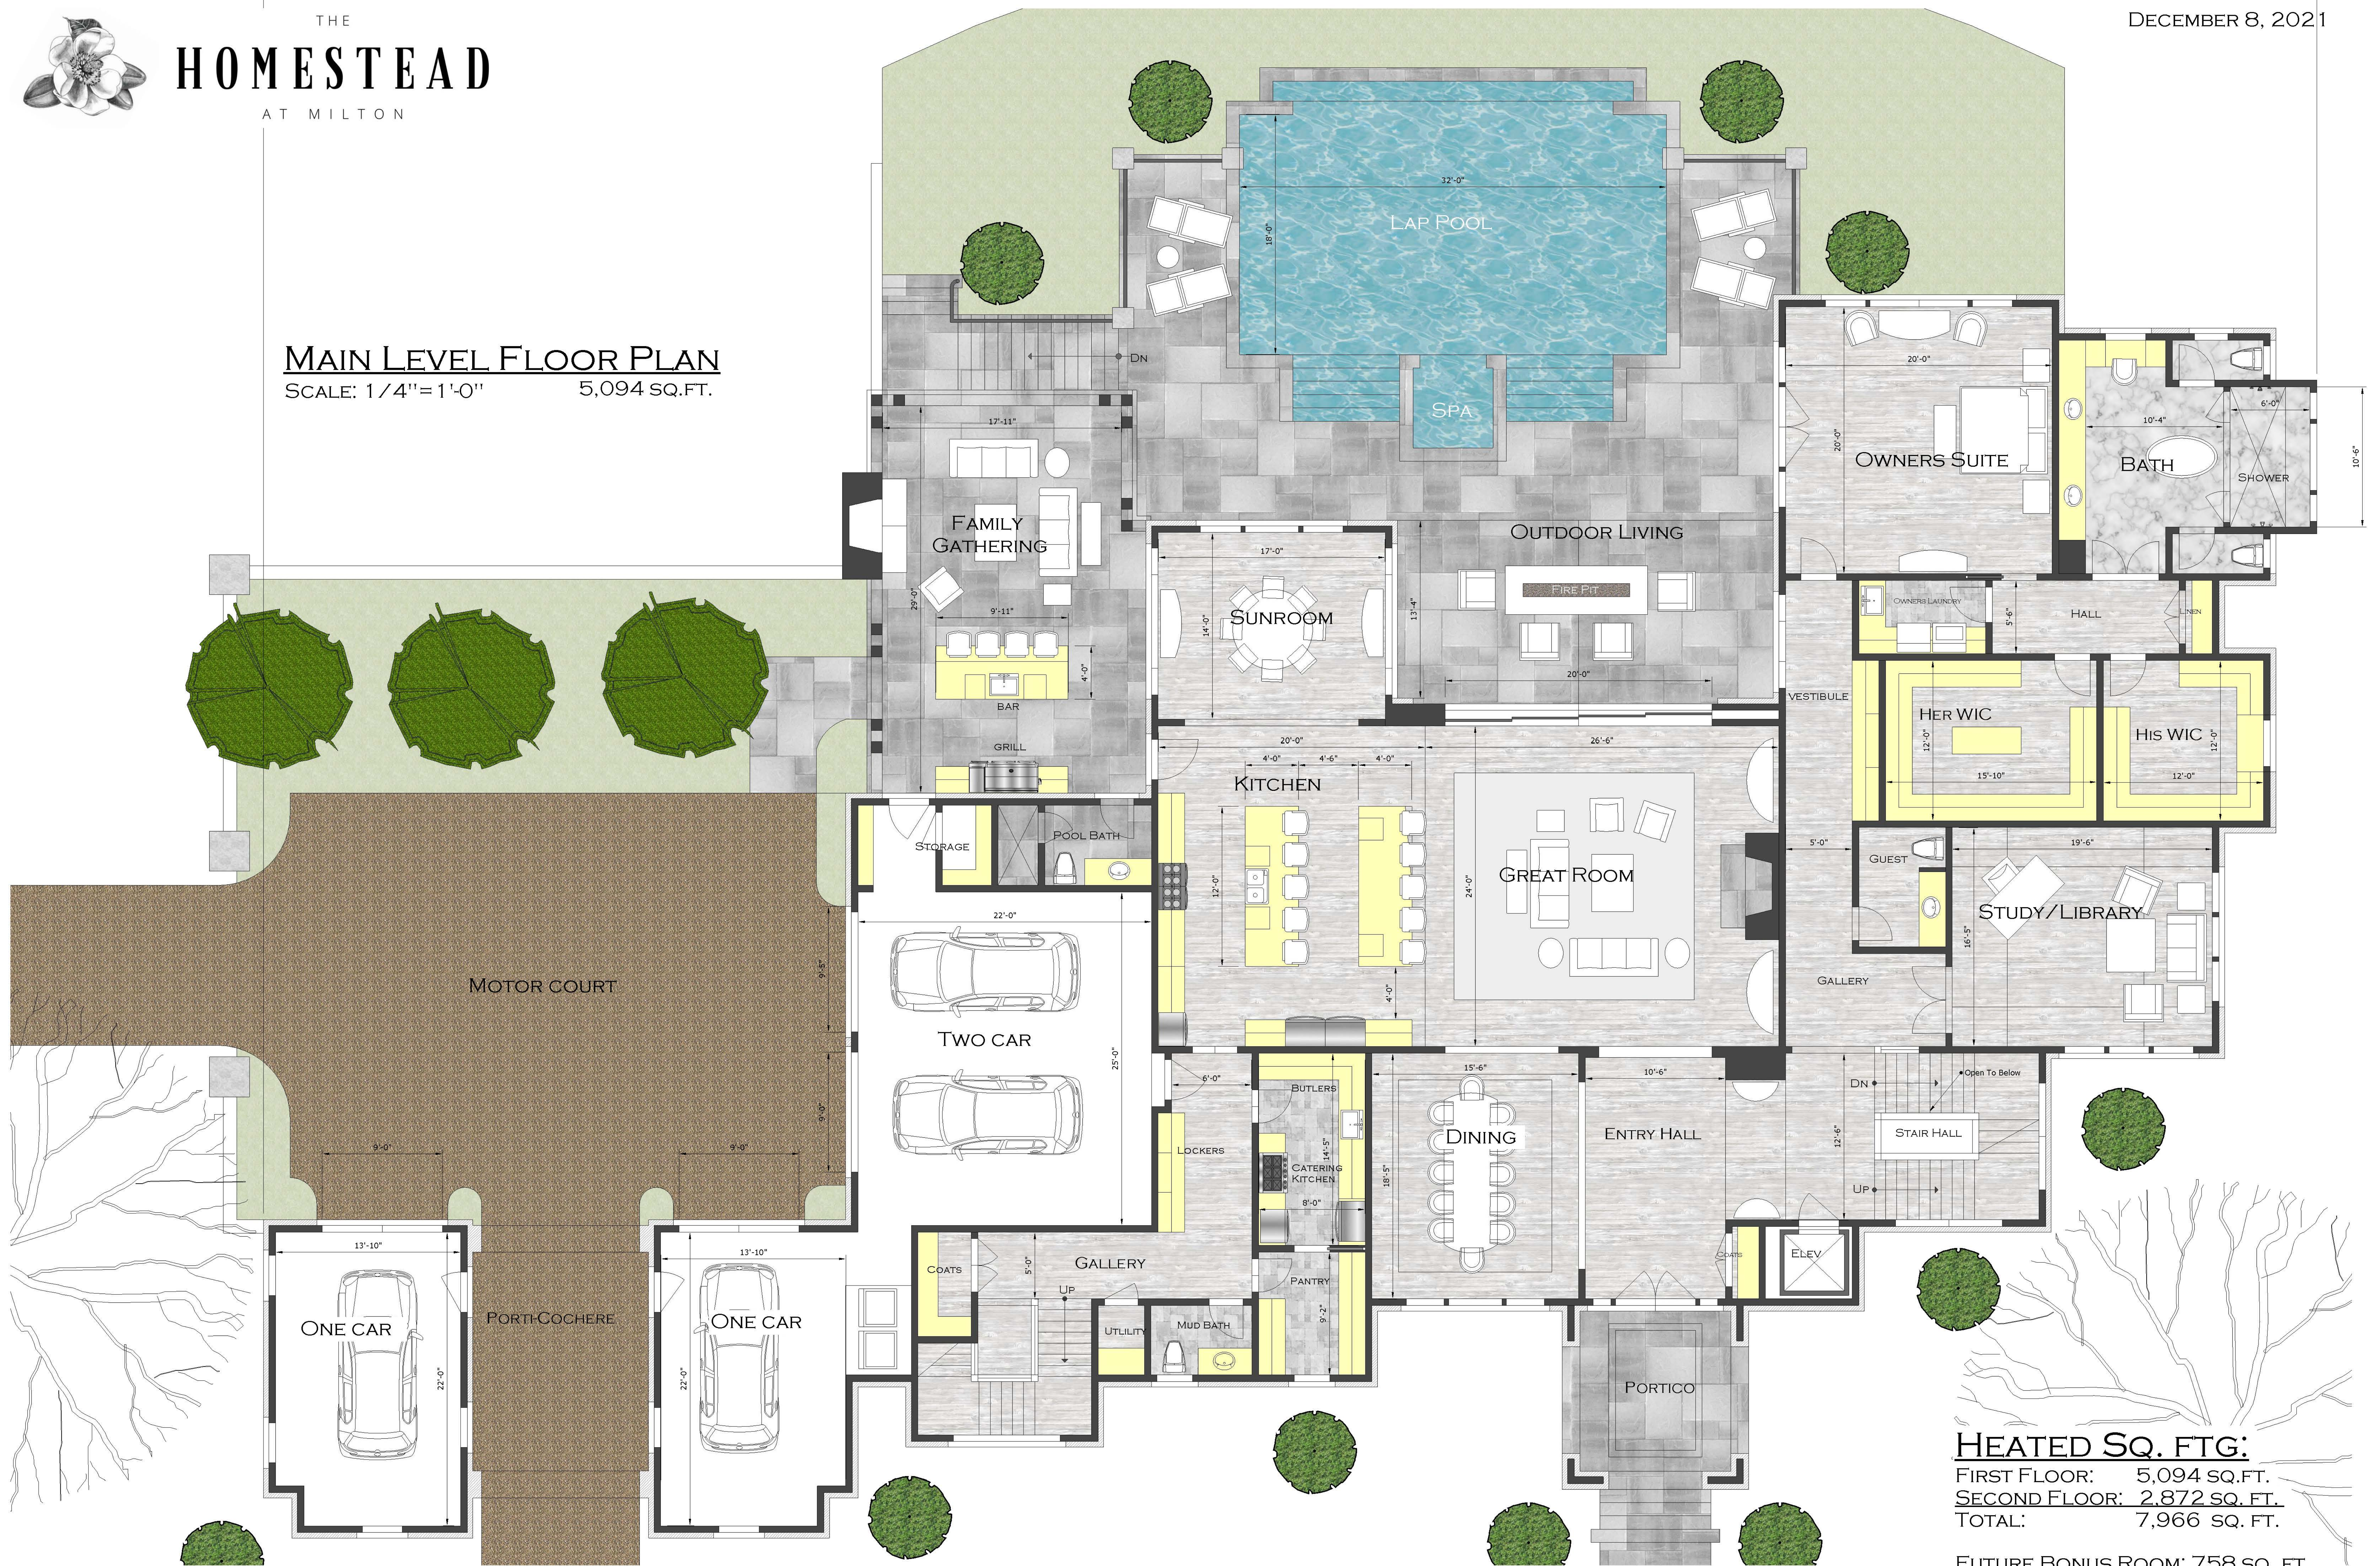

HEATED SQ. FTG.:
 FIRST FLOOR: 5,094 SQ.FT.
 SECOND FLOOR: 2,872 SQ.FT.
 TOTAL: 7,966 SQ.FT.
 FUTURE BONUS ROOM: 758 SQ..FT.

STEPHEN FULLER
INCORPORATED

A PROTOTYPICAL ESTATE HOME
AN EXERCISE IN CLASSIC MODERN LIVING



LOT 14, CITY OF MILTON FULTON COUNTY GEORGIA



HEATED SQ. FTG:
FIRST FLOOR: 4,737 SQ.FT.
SECOND FLOOR: 2,778 SQ. FT.
TOTAL: 7,515 SQ. FT.

FUTURE BONUS ROOM: 758 SQ..FT.