



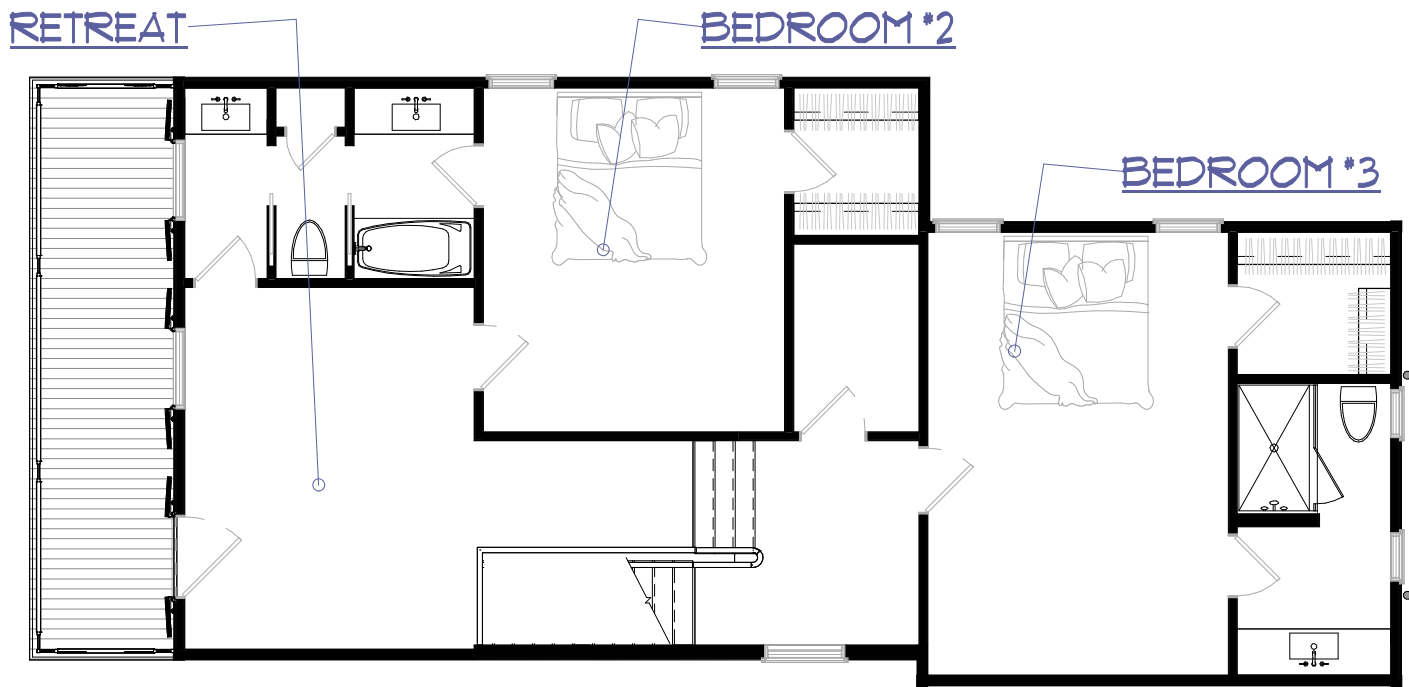

AREA SCHEDULE	
GROUND FLOOR	1078 sf
SECOND FLOOR	1086 sf
TOTAL CONDITIONED	2164 sf

BUILDING FOOTPRINT	
25'-1" x 56'-10"	

2 FLOOR PLAN: SECOND FLOOR
SCALE OF : 1/8" = 1'-0"

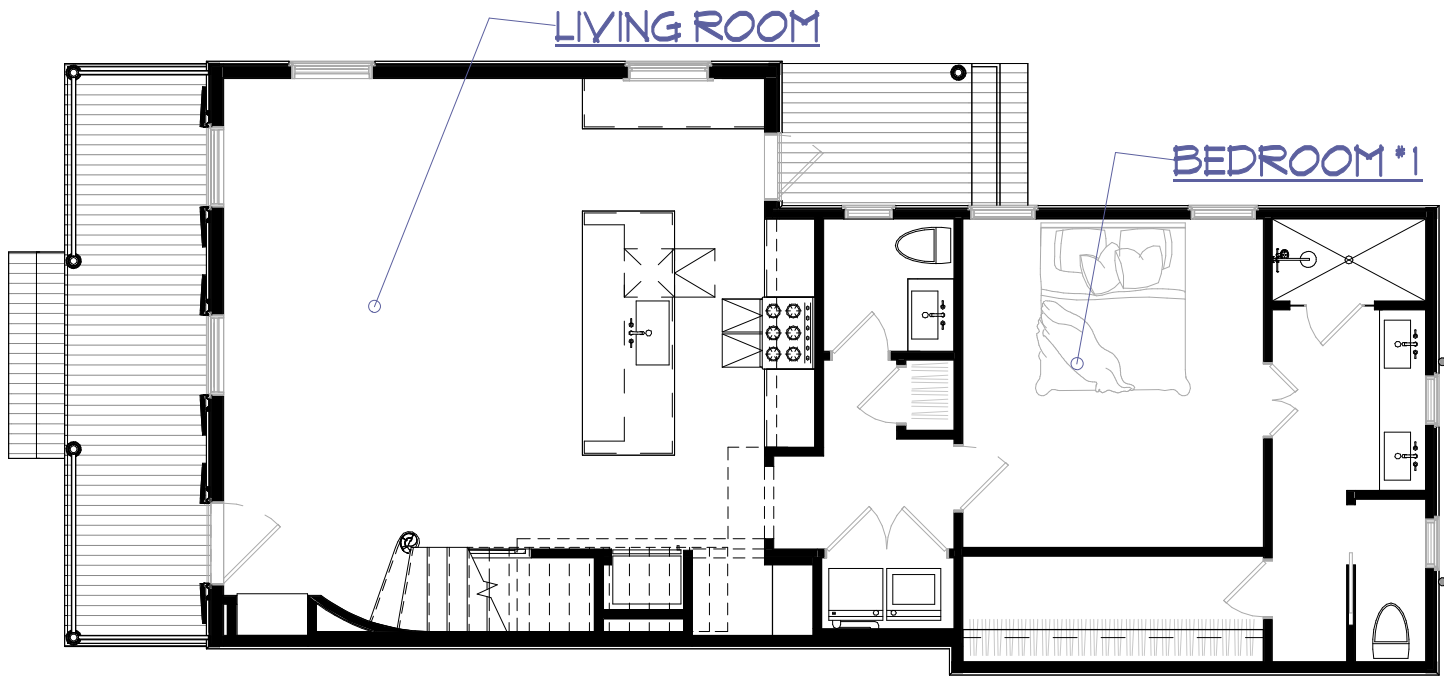

1 FLOOR PLAN : FIRST FLOOR
SCALE OF : 1/8" = 1'-0"