



The Buckingham Et A

The Buckingham Et A

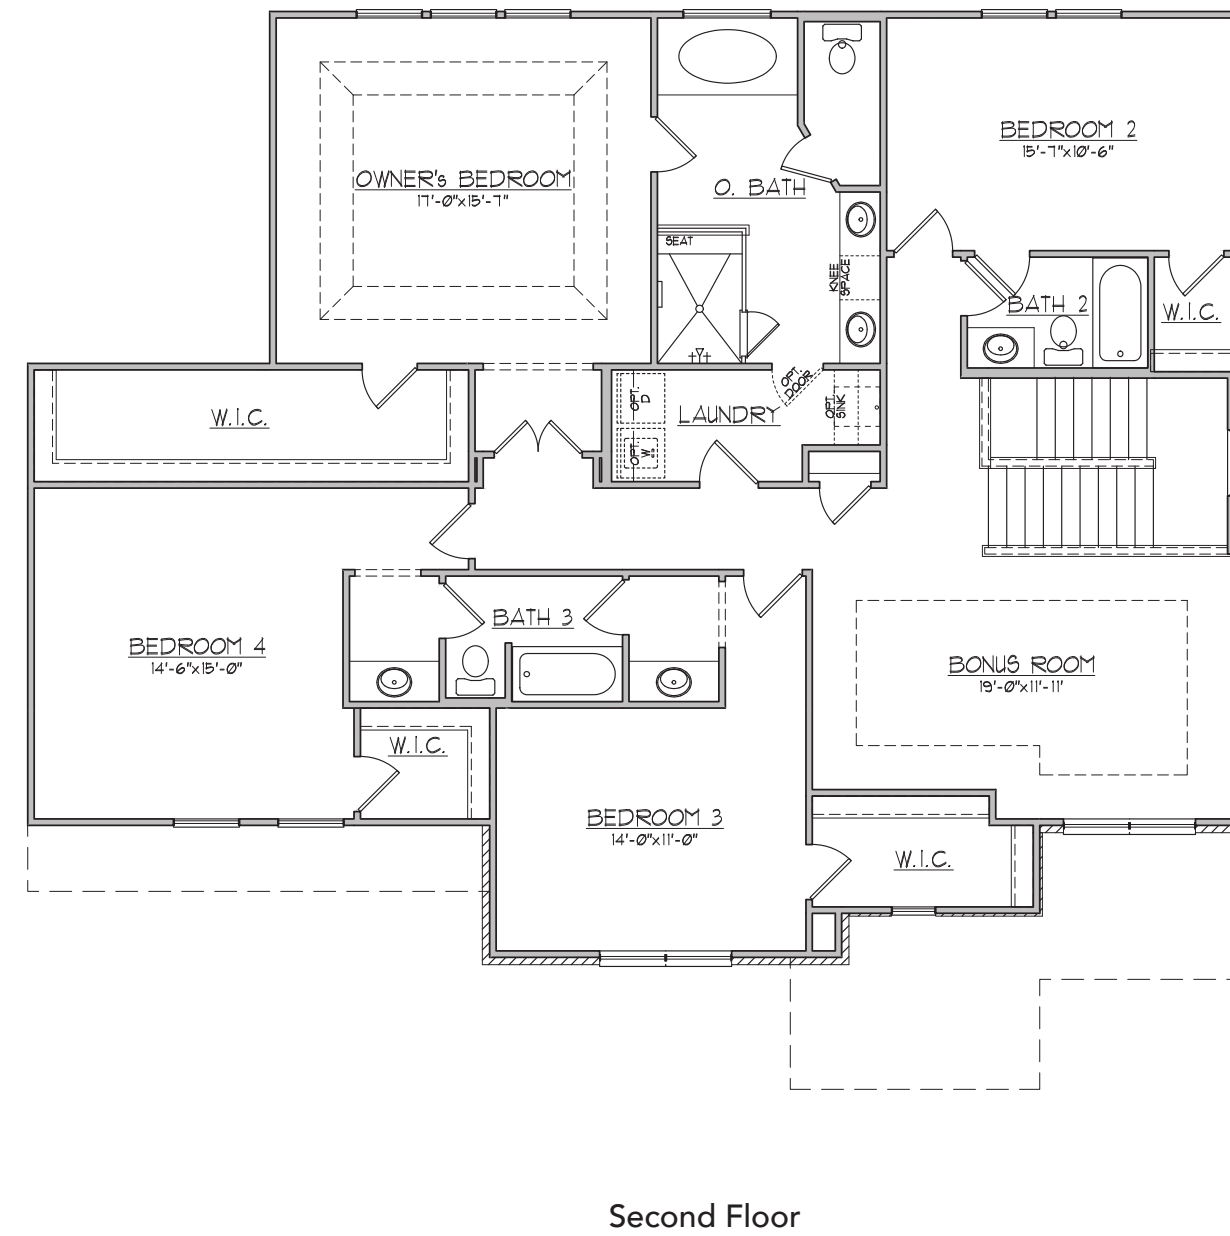

Floorplan Options

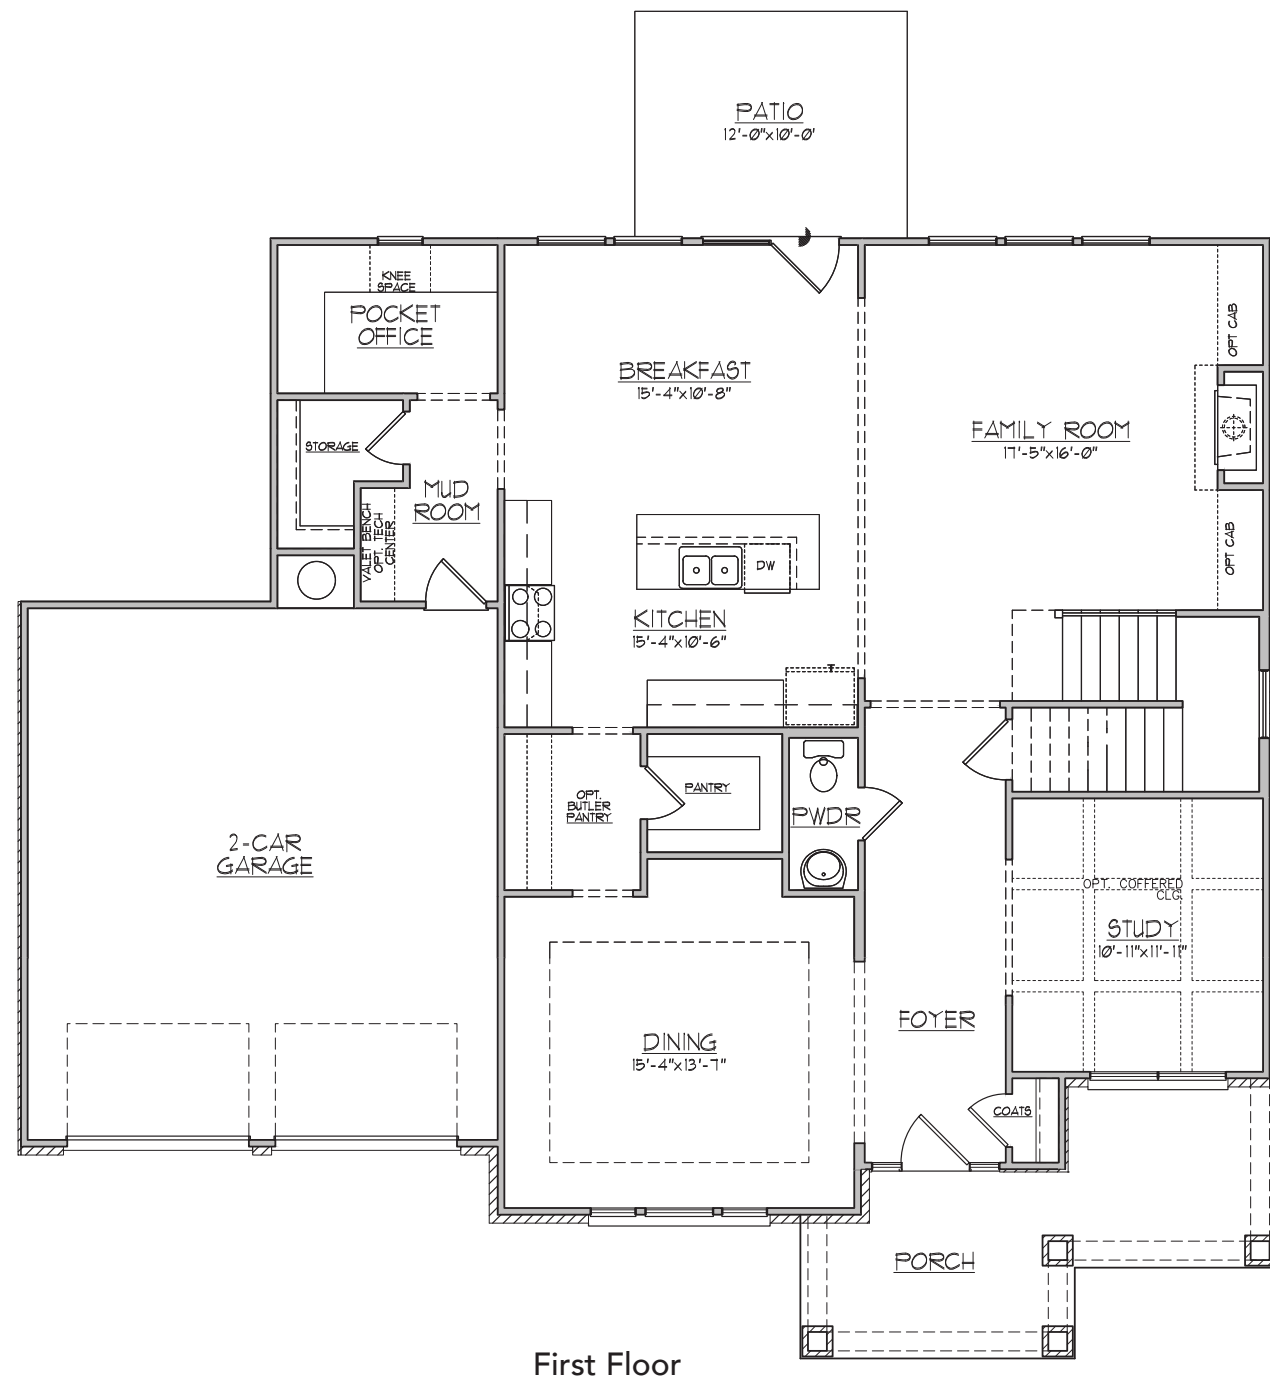

The Buckingham

The Buckingham




Elevation A



Elevation B



Elevation C

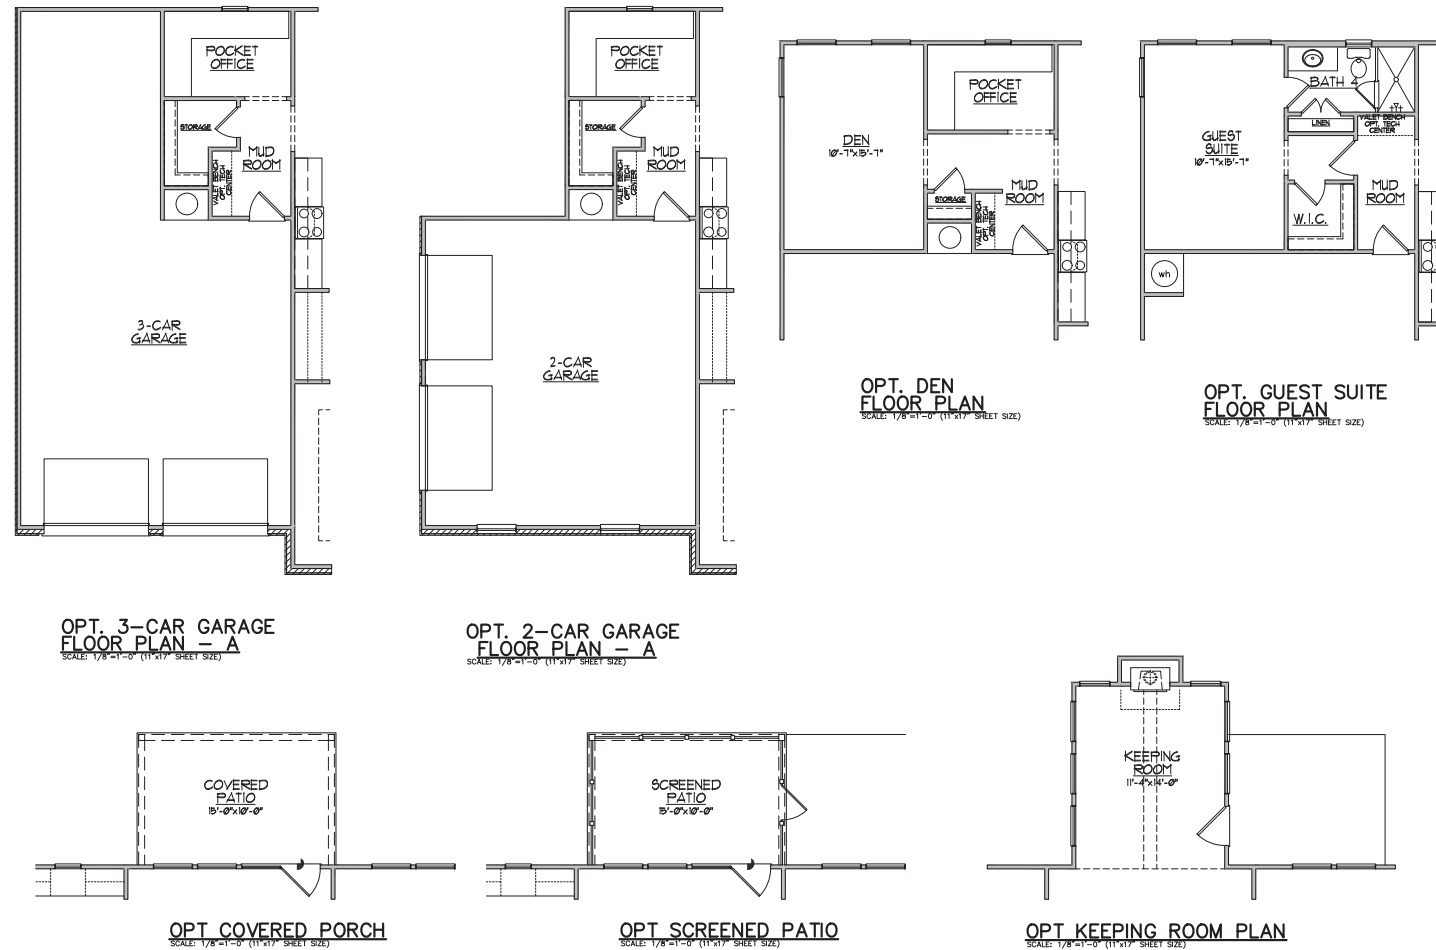

BERKSHIRE | Georgia
HATHAWAY | Properties
HomeServices
NEW HOMES SERVICES
SALES • MARKETING
678.352.3314 • NewHomesServicesGa.com

770.254.5361 • CAMBRIDGEPRESERVE.COM

All exterior renderings are artist concept. All plans and dimensions are approximate and subject to change without notice. Plans and room dimensions may vary according to elevation. All information is believed to be accurate but is not warranted and is subject to errors, omissions, changes or withdrawal without notice. © Equal Housing Opportunity.

PATRICK MALLOY
COMMUNITIES




10/5/15



Basement Option

The Buckingham

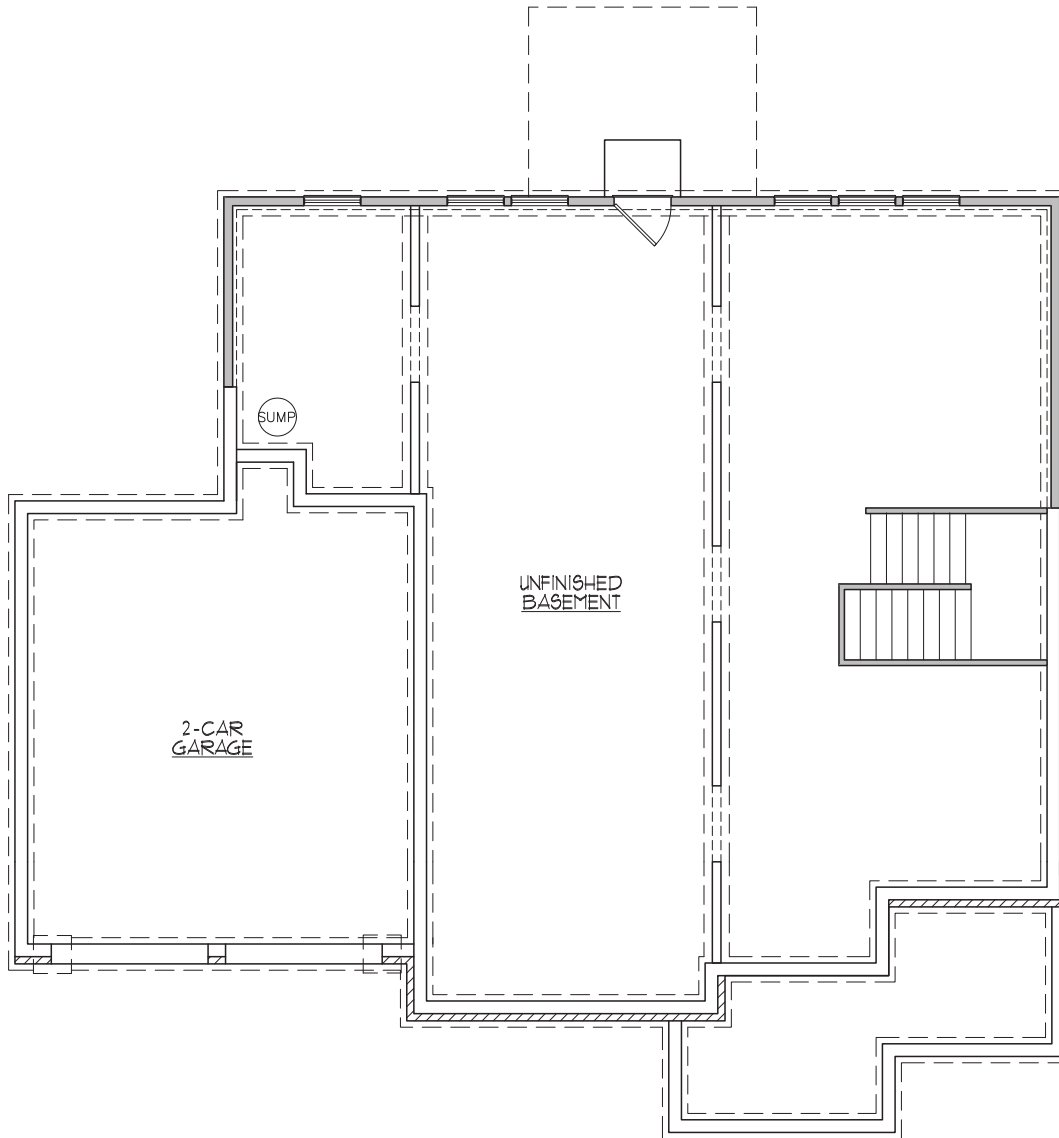

**UNFINISHED
BASEMENT PLAN - A**
SCALE: 1/8" = 1'-0" (11"X17" SHEET SIZE)