

The Somerley

The Somerley




Elevation A



Elevation B




Elevation C

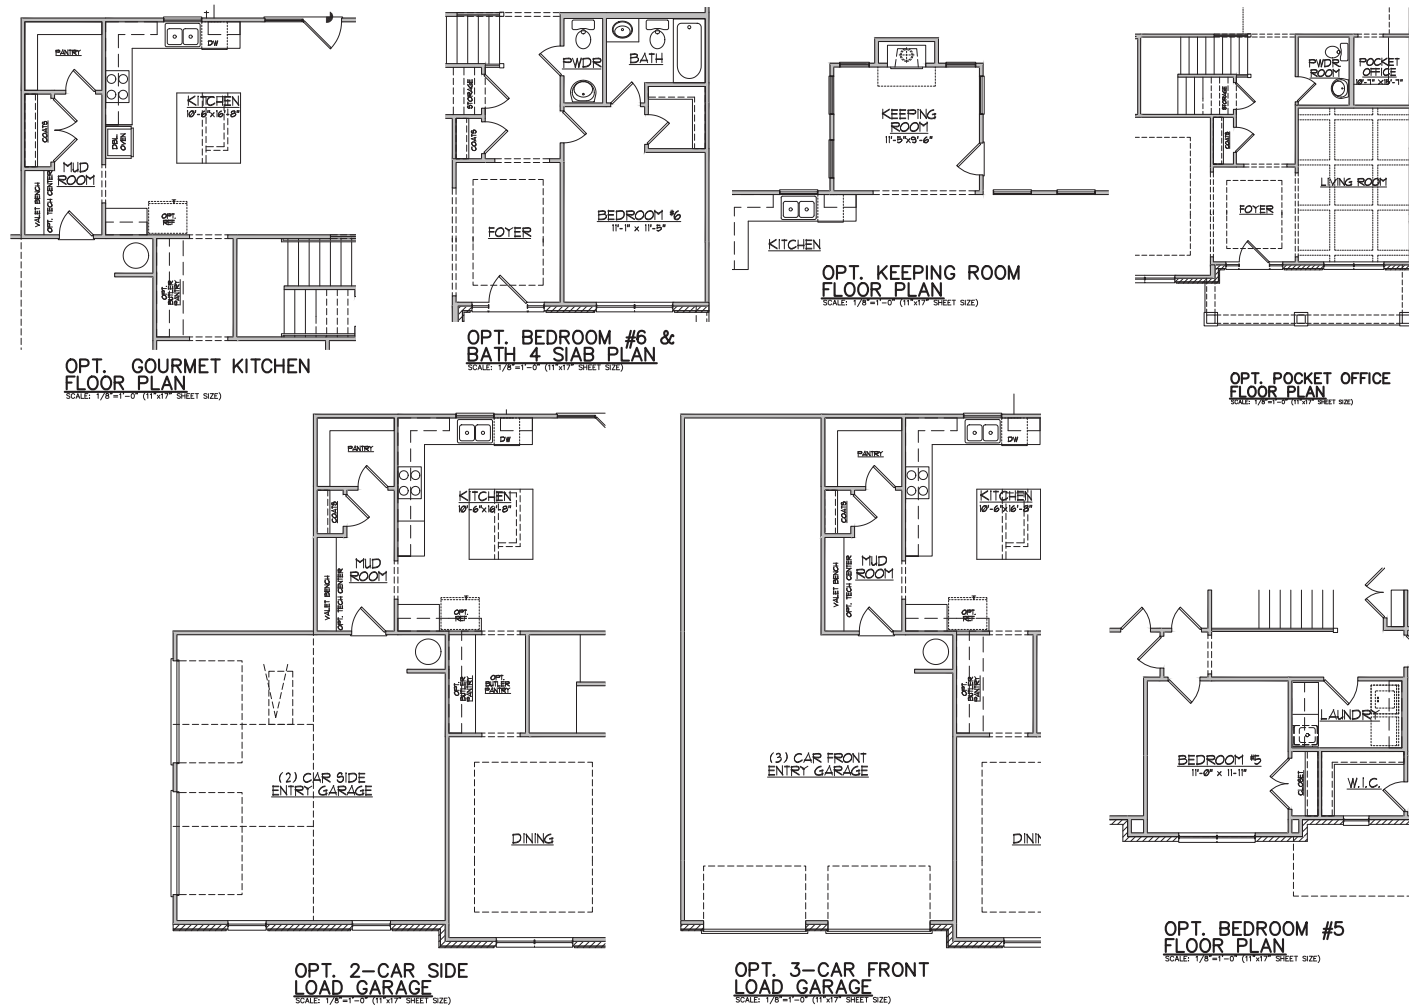

Basement Option

The Somerley

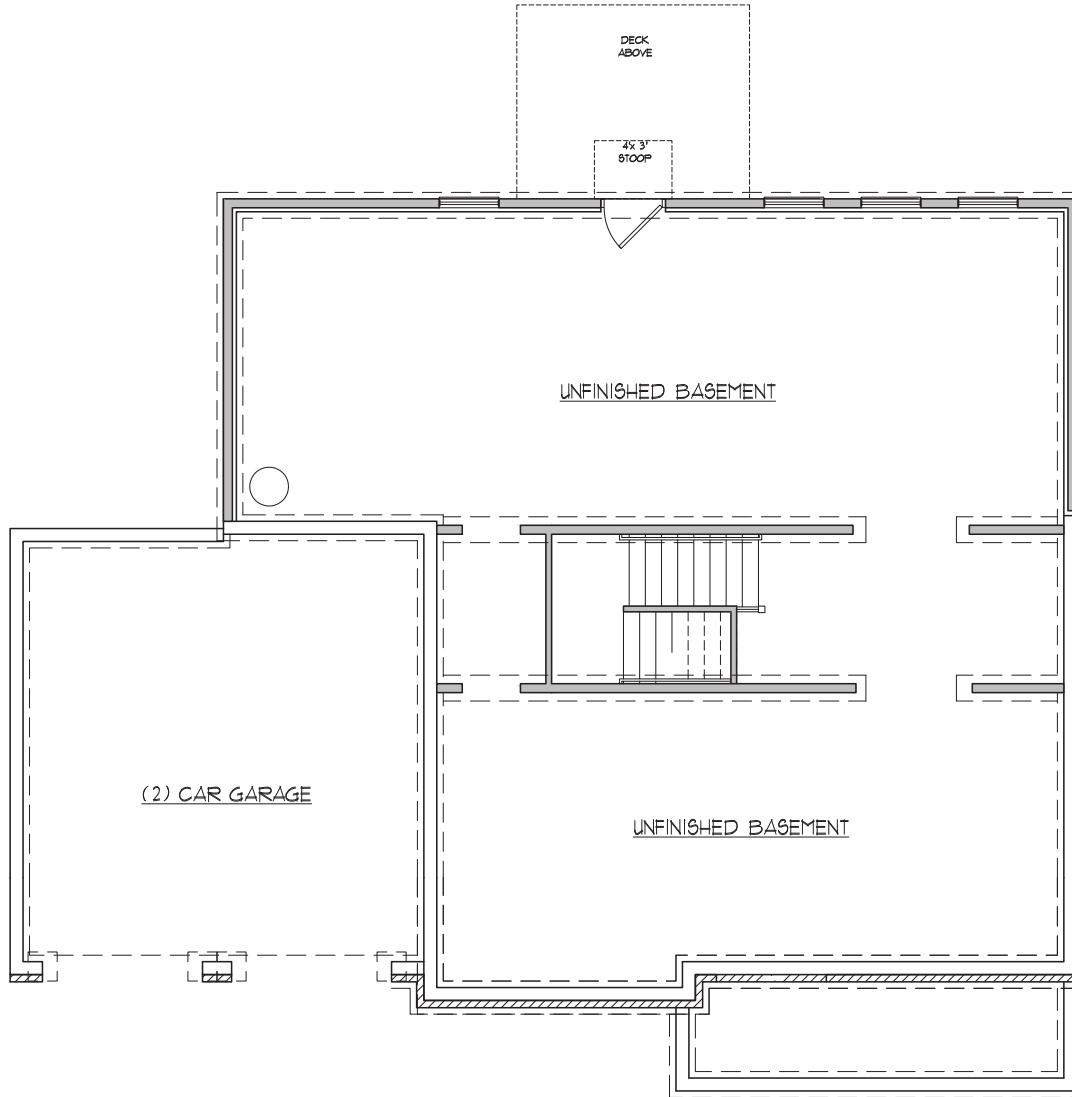

UNFINISHED BASEMENT PLAN – A


SCALE: 1/8"=1'-0" (11"x17" SHEET SIZE)

The Somerley Et A

The Somerley Et A



First Floor

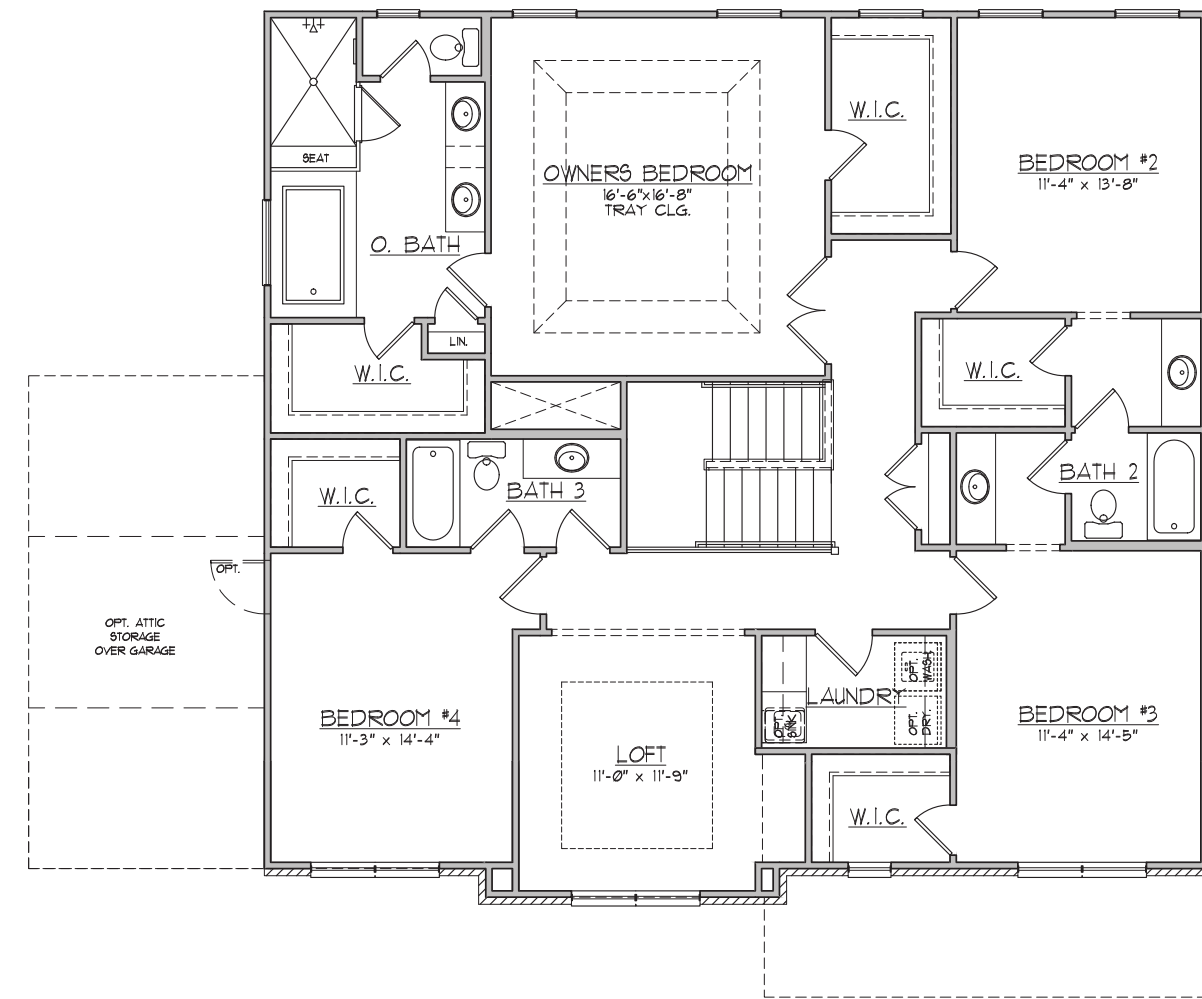

Second Floor